


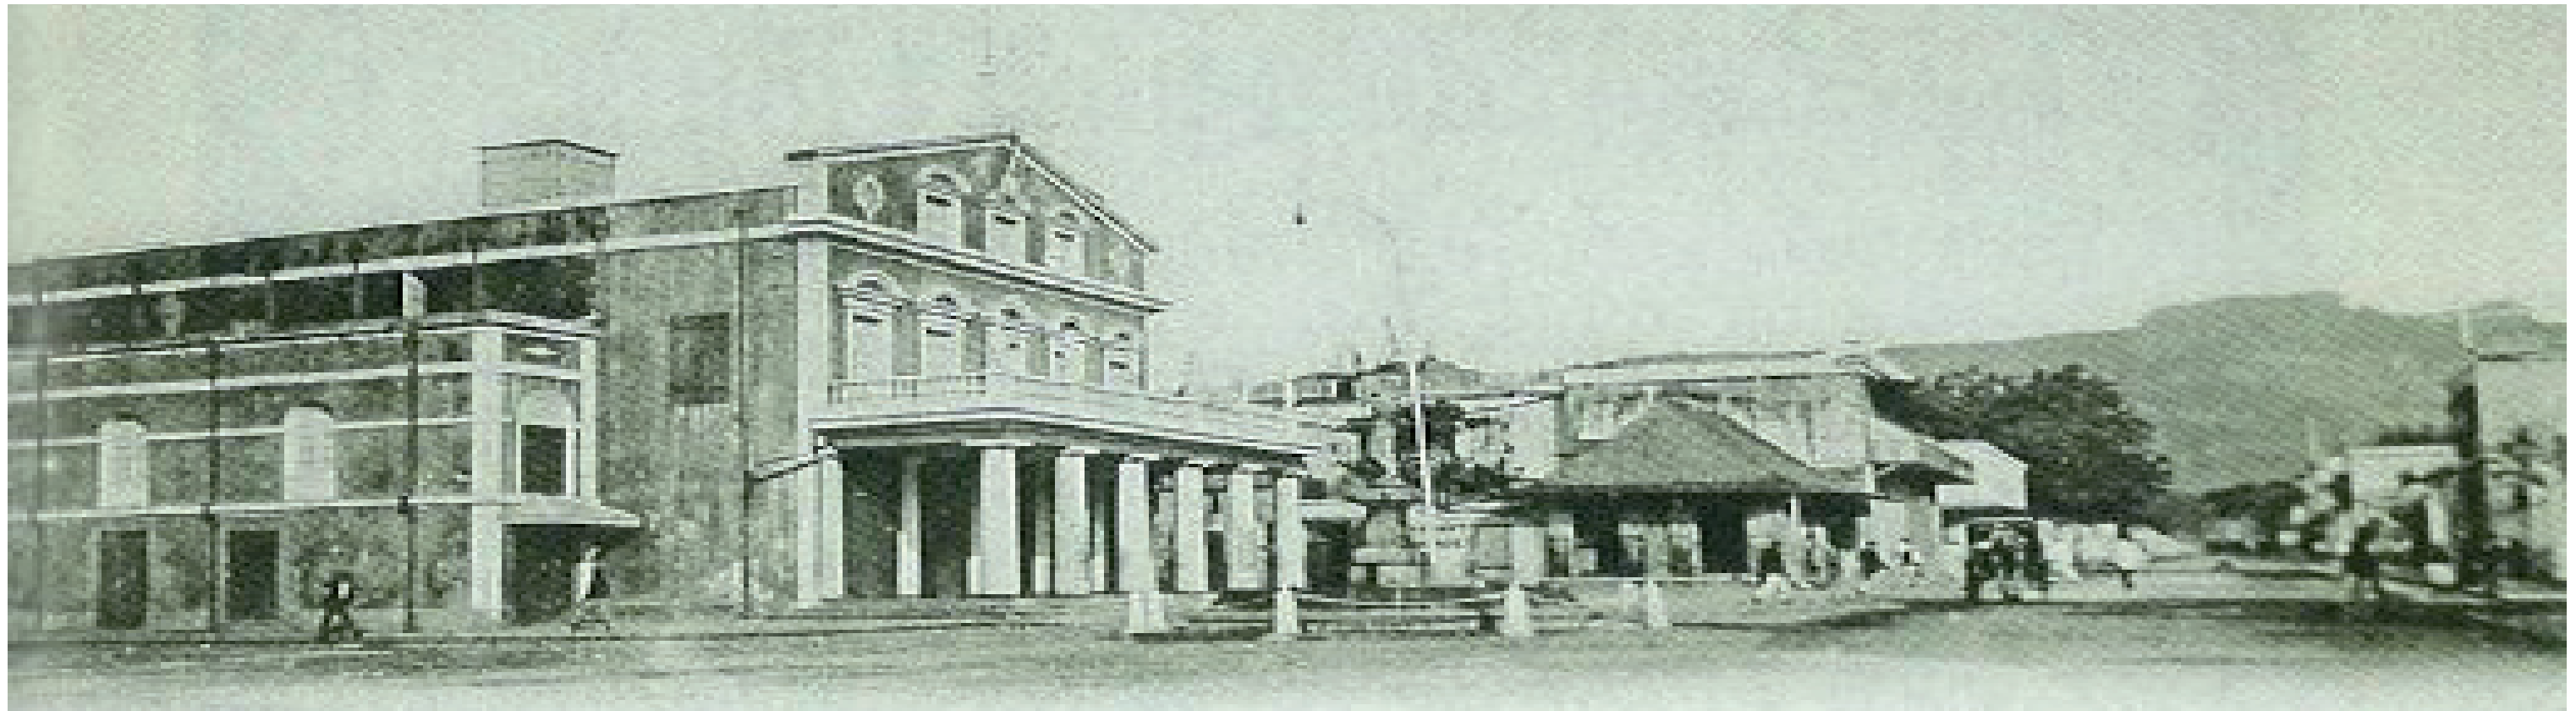













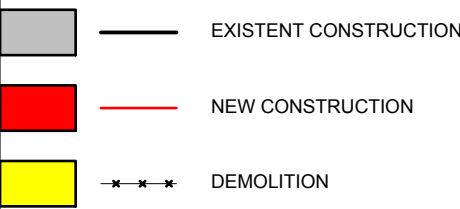

[illegible]

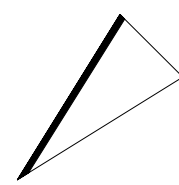PROJECT PORT LOUIS MUNICIPAL THEATRE - MAURITIUS MODIFICATION - RENOVATION		PLAN CODE
		PLANNING PHASE
		SITE LEVEL
		
OCCUPANT		APPROVED / DATE
OPERA MAURITIUS AVENUE DES LILAS LA PRENEUSE RIVIERE NOIRE, MAURITIUS		
ARCHITECT		DRAWN / DATE
STEPHAN BRAUNFELS ARCHITEKTEN RUDI-DUTSCHKE-STRASSE 26, 10969 BERLIN, GERMANY TEL +49 30 25 37 60-0 FAX 030 25 37 60-50		APPROVED / DATE
ENGINEER		DRAWN / DATE
		APPROVED / DATE
PLAN CONTENT		PLAN SIZE
		DIN A1
FLOOR PLAN - LEVEL 0 ENTRANCE - LOBBY - 1st BALCONY		SCALE
		1 / 100